


Nord-Ost Ansicht

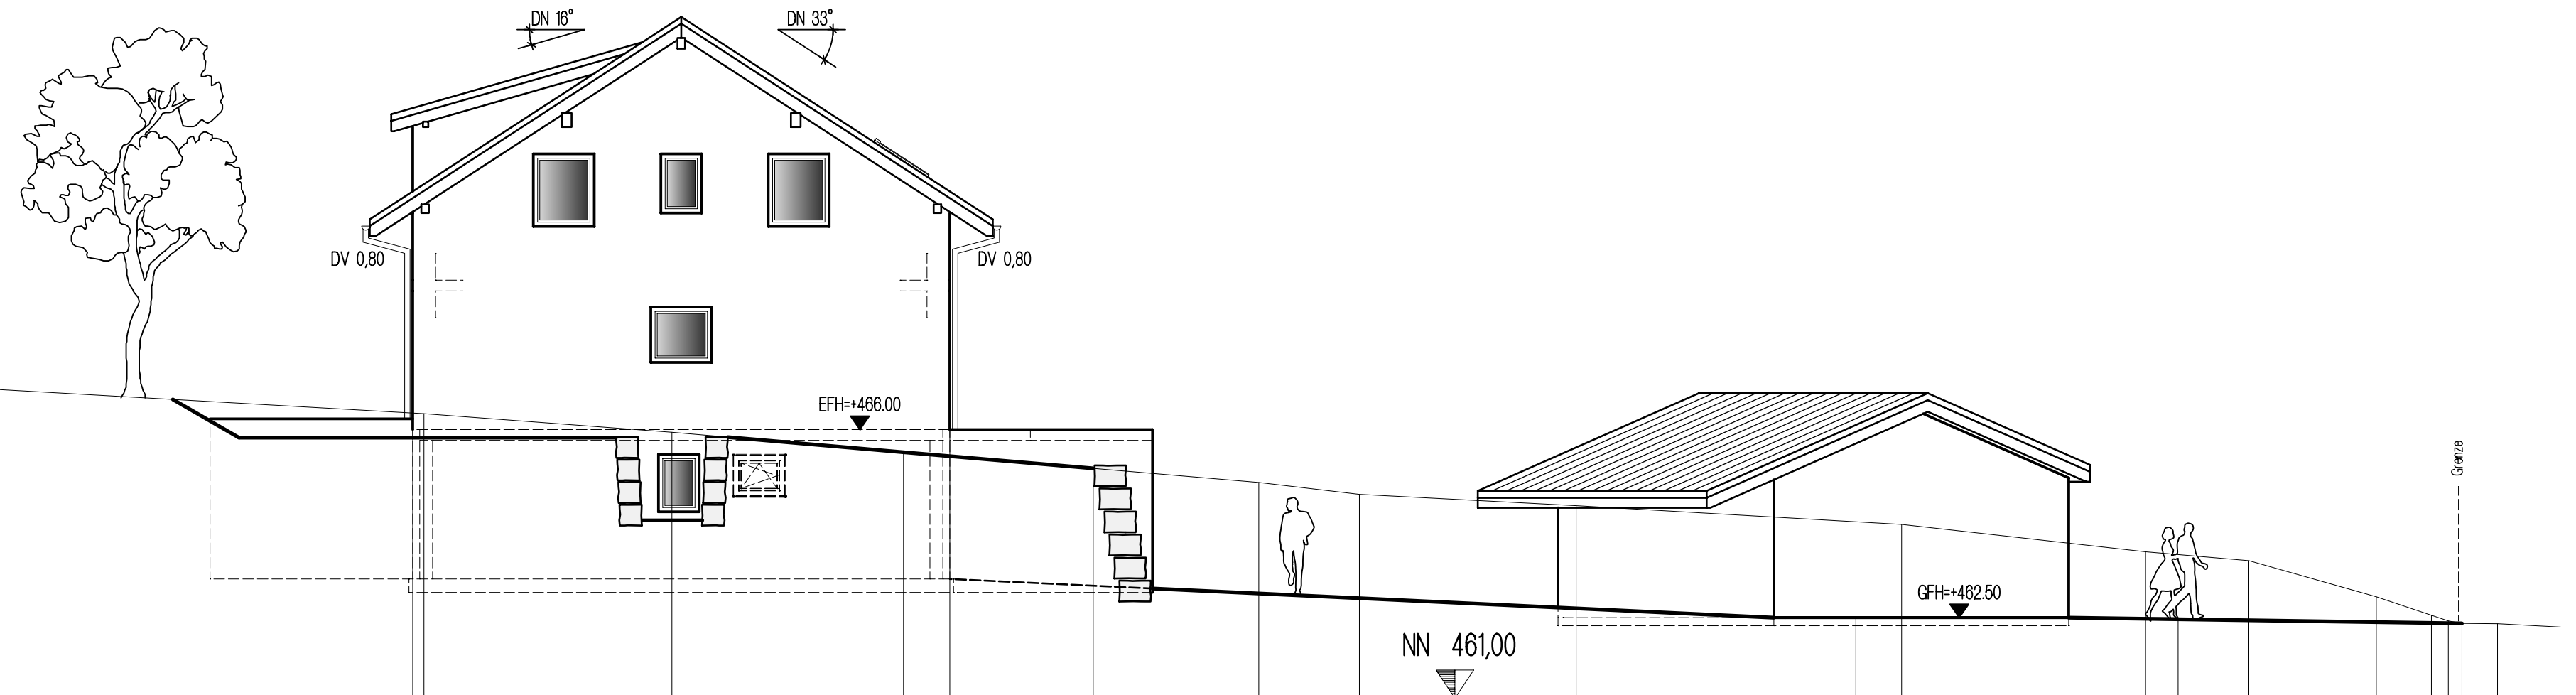

Gelände		Gebäude	
20,65	466,75		
22,39	466,87		
21,46	466,81		
		12,67	466,00
22,46	466,30		
7,84	465,95		
3,53	465,58		
		2,67	466,00
0,00	465,28		
3,08	465,02		
4,96	464,80		
8,99	464,58		
15,05	464,24	14,20	462,50
19,59	463,73		
		20,20	462,50
21,52	463,56		
23,99	462,99		
24,92	462,55		
25,23	462,44		
25,48	462,39		
26,15	462,39		