


Nord-West-Ansicht

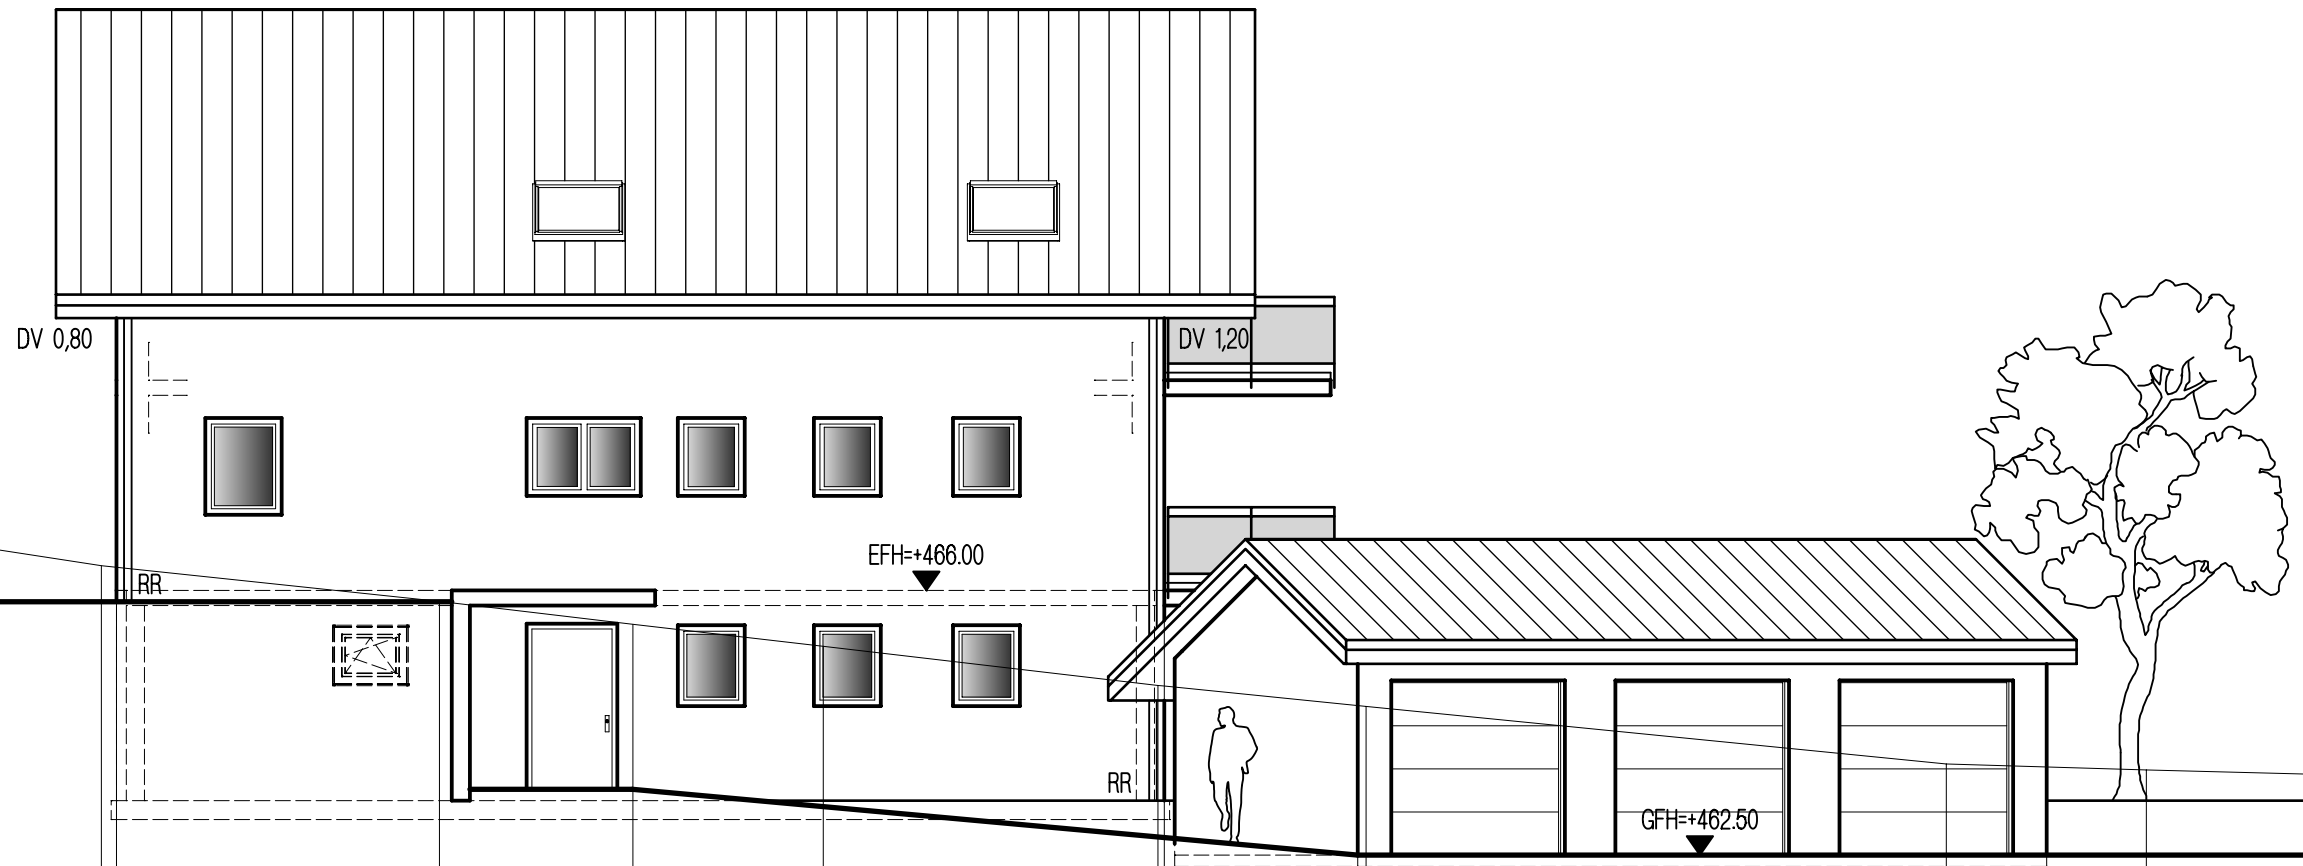

Gelände	
27,40	488,09
22,85	487,54
17,55	486,98
14,05	486,33
9,58	485,88
7,02	485,55
4,50	485,28
0,07	484,74
0,00	484,74
2,88	484,47
10,35	483,70
13,00	483,83
19,51	483,46
25,18	483,67
25,52	483,88
25,60	483,88
25,70	483,88
27,93	483,81
28,36	483,80

Gebäude	
13,85	486,00
0,00	486,00

Pfaffenbergstraße